




**REVIEWED**  
By JadeReedWilliams at 4:50 pm, Aug 10, 2018

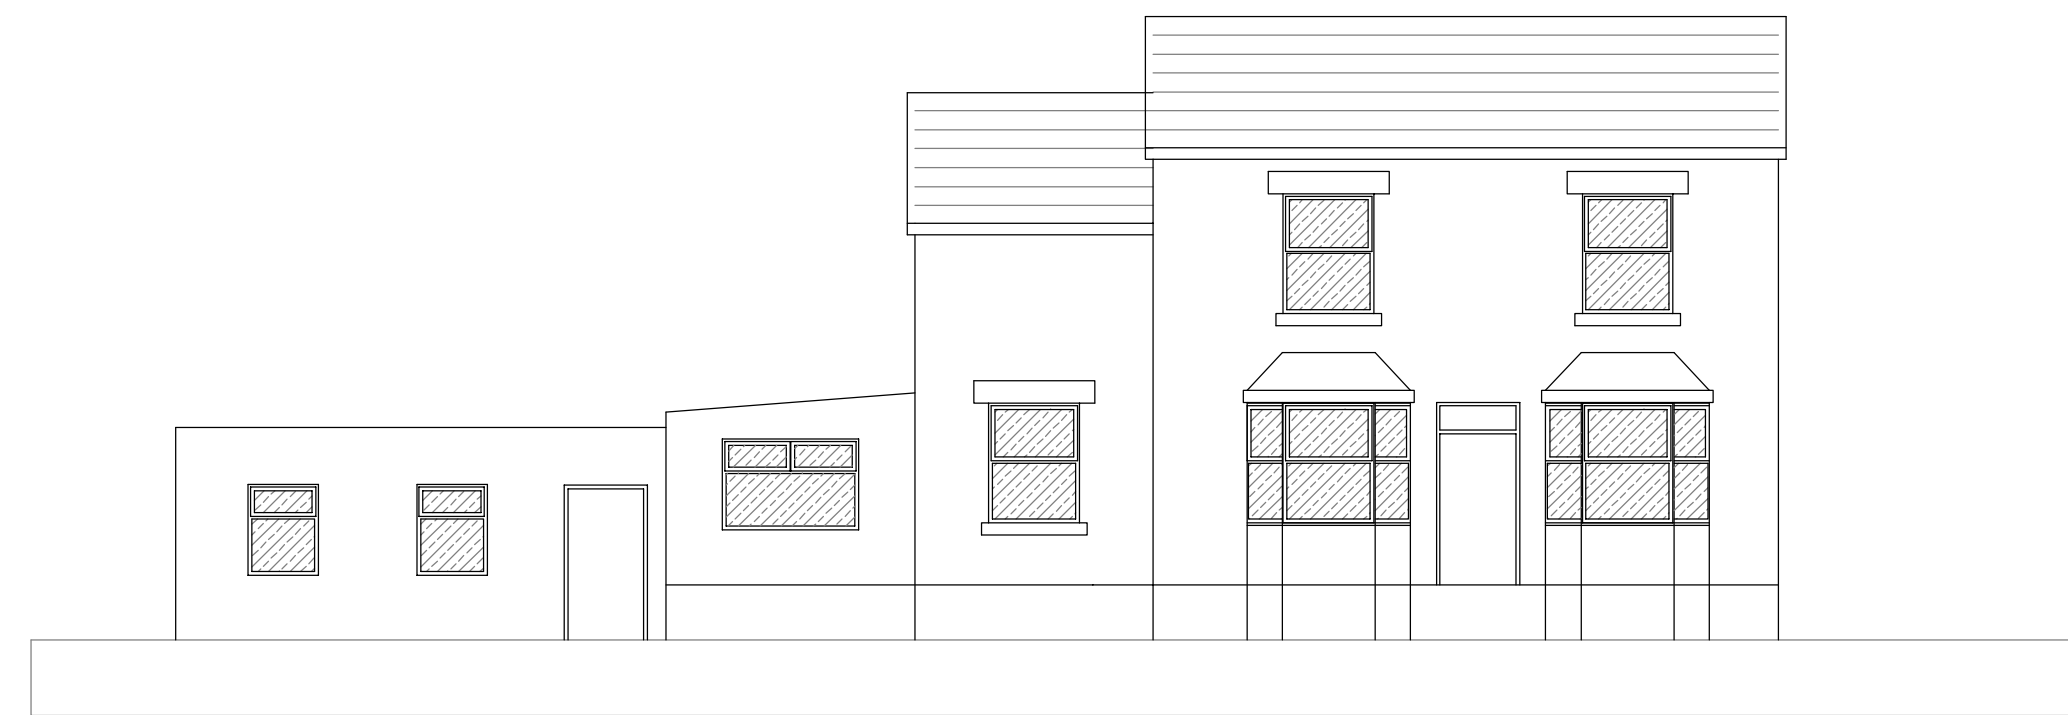


NORTH ELEVATION

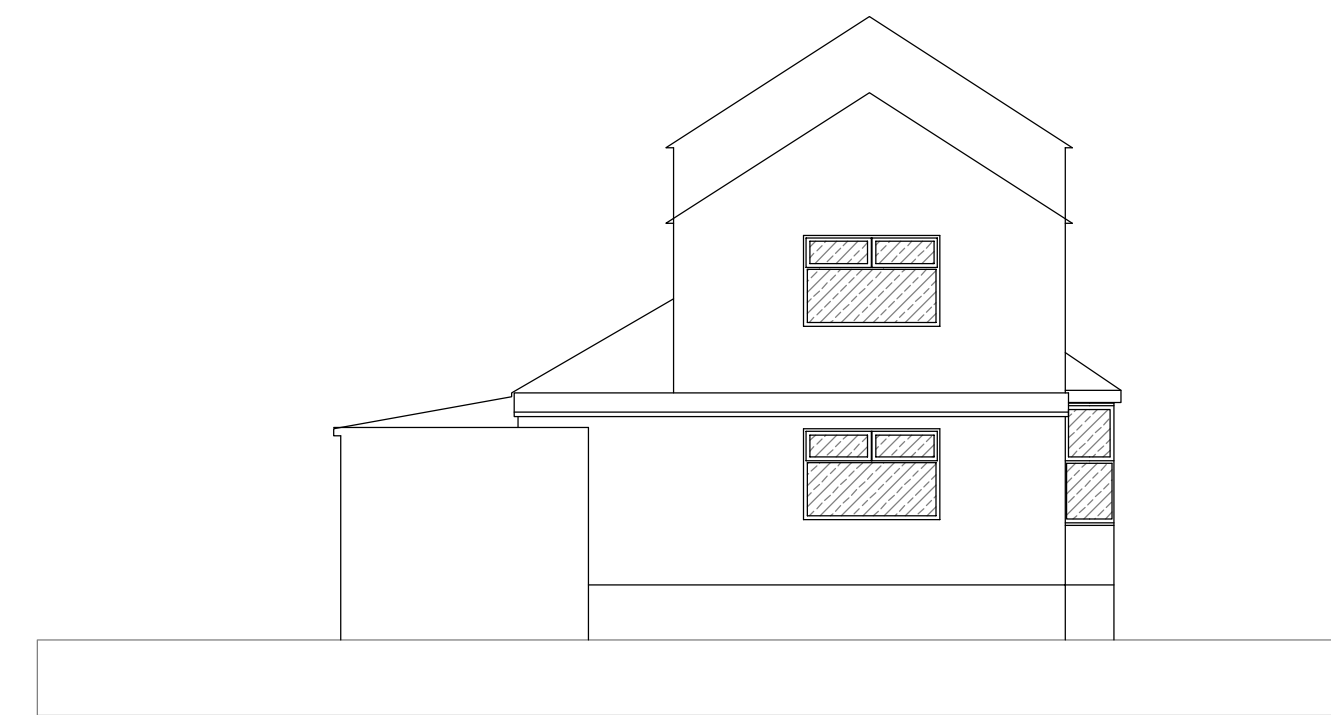

EAST ELEVATION

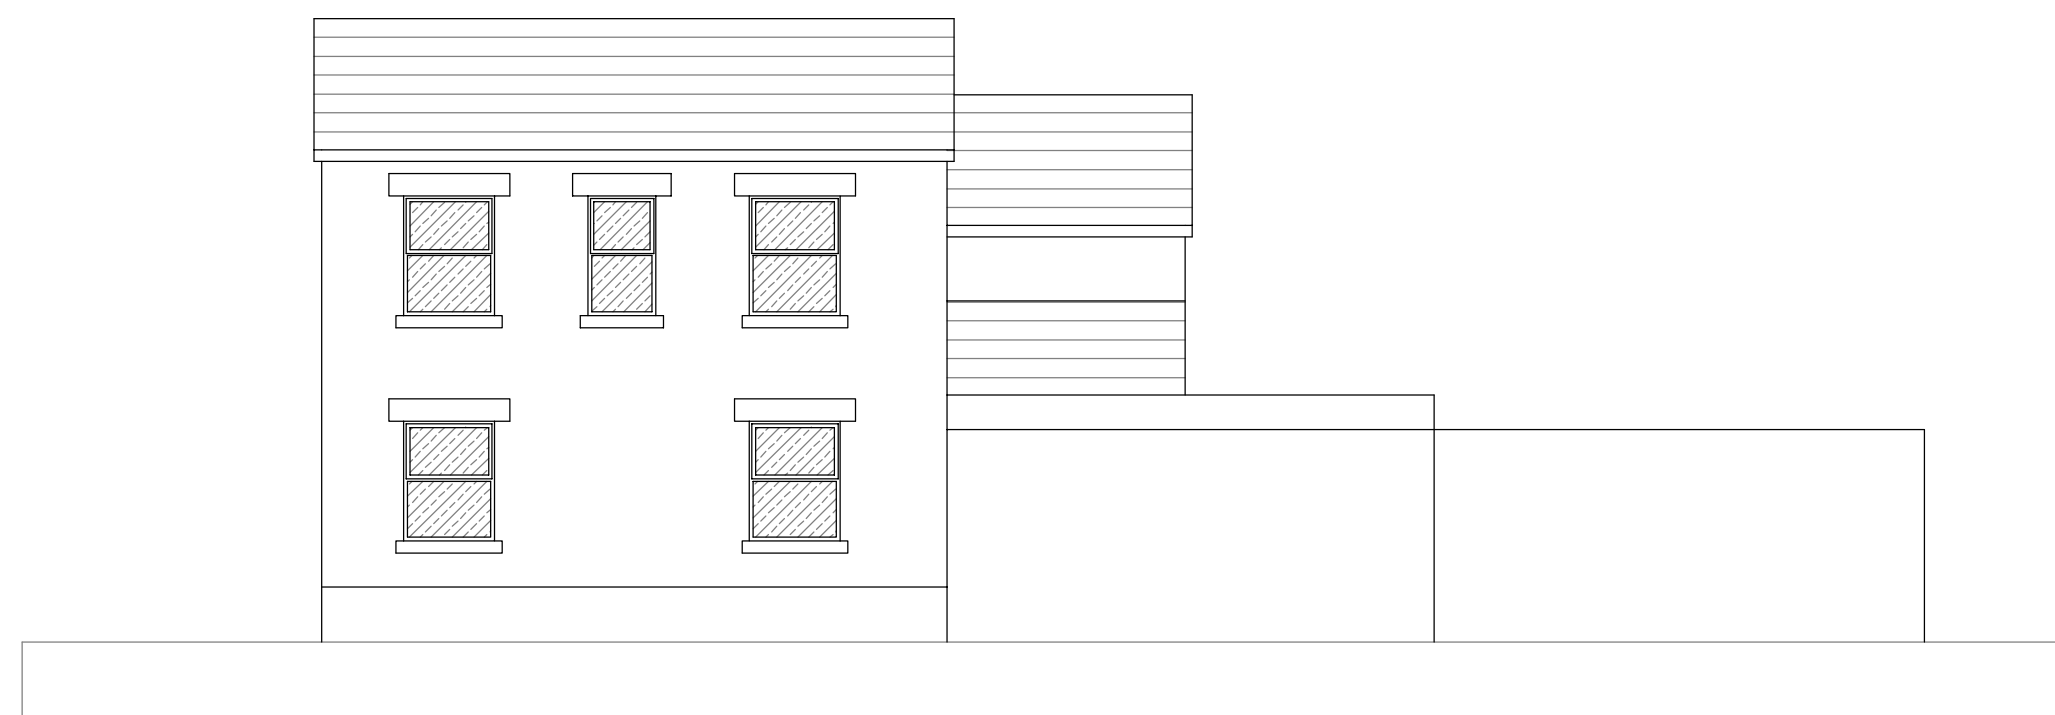

SOUTH ELEVATION

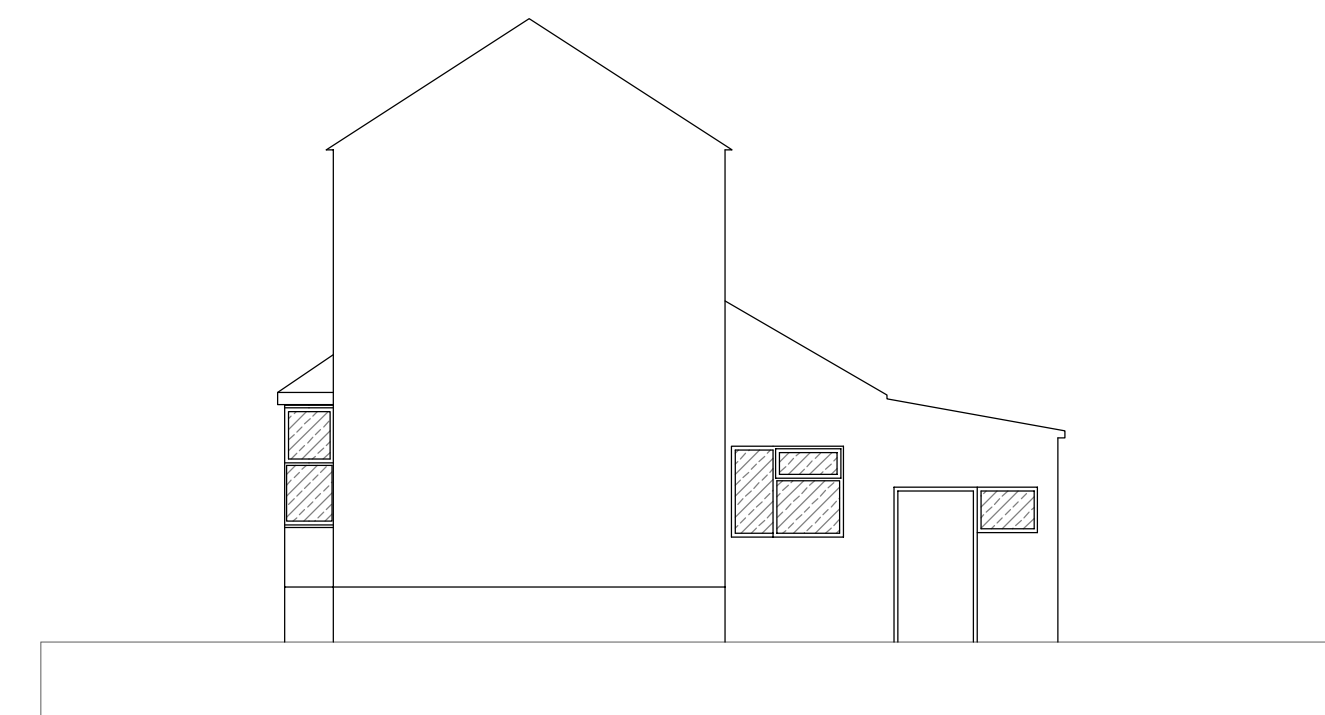

WEST ELEVATION

PROJECT LANSLOWNE HOUSE, WELSHPOOL  
DRAWING TITLE EXISTING ELEVATIONS

SCALE 1:100 @ A1  
DATE AUG.18

DRG NO: C397/GA03

© copyright reserved by creu ltd. this drawing has been produced for this project and is not intended for use by any other person or for any other purpose. do not scale from this drawing. all dims should be checked on site and discrepancies reported.

